

THE CORPORATION OF THE TOWNSHIP OF ADJALA-TOSORONTIO

7855 30<sup>th</sup> Sideroad Adjala, RR #1  
ALLISTON, ONTARIO L9R 1V1  
Phone (705) 434-5055 FAX (705) 434-5051

COMMITTEE OF ADJUSTMENT  
NOTICE OF HEARING OF APPLICATION FOR MINOR VARIANCE

Take notice that the Committee of Adjustment of the Township of Adjala-Tosorontio will hold a hearing

**Wednesday, May 16<sup>th</sup>, 2018 at 7:00 p.m.**

**in the Council Chambers at the Adjala-Tosorontio Municipal Centre**

**SYNOPSIS OF PROPOSAL: To allow the construction of a detached single storey garage to be located in front of the dwelling.**

FILE: A/07/18  
LOCATION: Lot 14, Concession 4 (Tosorontio)  
31 Woodland Heights Drive

A copy of this notice is being sent to all persons assessed in respect of land as noted in the Assessment Roll within 60 metres of subject property. The attached key map indicates the location within the Township of the subject property and the accompanying sketch indicates the location of the deficiencies that require relief. Additional information for your perusal is available at the Municipal Office during normal business hours.

You are entitled to attend this hearing in person to express your views about this application or you may be represented by counsel for that purpose. If you are aware of any person interested in or affected by this application who has not received a copy of this notice you are requested to inform that person of this hearing. If you wish to make written comments on this application they may be forwarded to the Secretary of the Committee at the address shown above.


If you do not attend at the hearing it may proceed in your absence and, except as otherwise provided in the Planning Act, you will not be entitled to any further notice in the proceedings.





**If you wish to be notified of the decision of the Committee of Adjustment in respect of the requested minor variance, you must have appeared in person or by counsel at the hearing and have filed with the secretary/treasurer a written request for notice to the Committee of Adjustment at the above noted address according to Section 45(10).** The Planning Act requires that you be notified that if a person or public body who has an interest in the matter files an appeal of a decision of the Committee of Adjustment in respect of the requested minor variance the Local Planning Appeal Tribunal (LPAT) may dismiss all or part of the appeal without holding a hearing under section 45(17) of the Planning Act, R.S.O. 1990.

Geri Cale  
Secretary/Treasurer  
April 30, 2018

**EXPLANATION OF THE PURPOSE AND EFFECT  
OF THE PROPOSED MINOR VARIANCE  
A/07/18**

Application has been made for a minor variance to Township Zoning By-law No. 03-57 under file number A/07/18 to permit construction of a detached single storey garage to be located in the front yard a minimum of 39 metres from the front lot line on Part Lot 14, Concession 4, Geographic Township of Tosorontio, Township of Adjala-Tosorontio (31 Woodland Heights Drive).

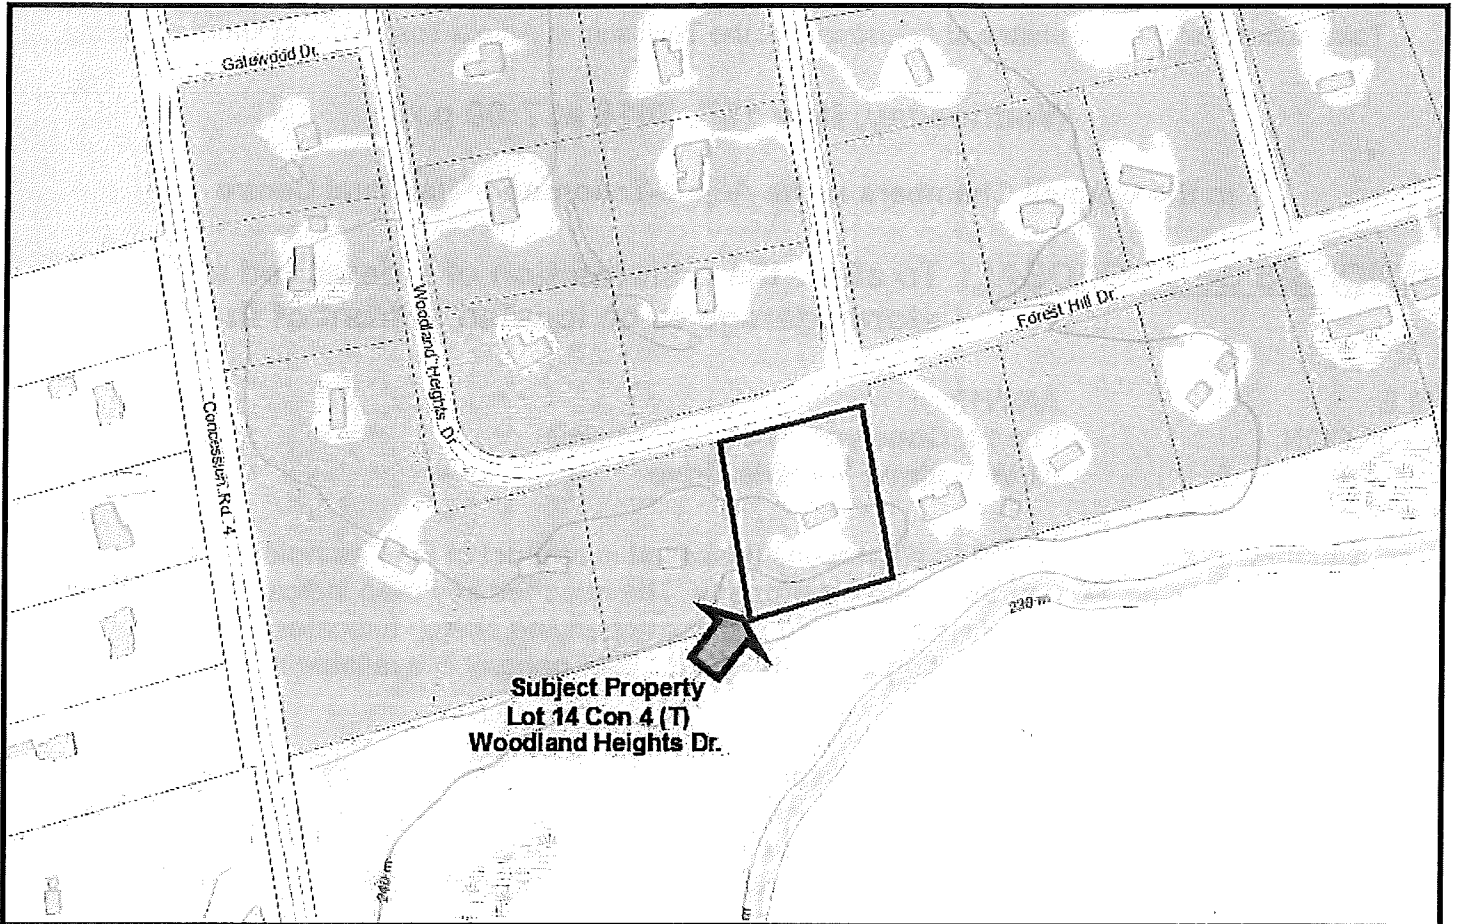

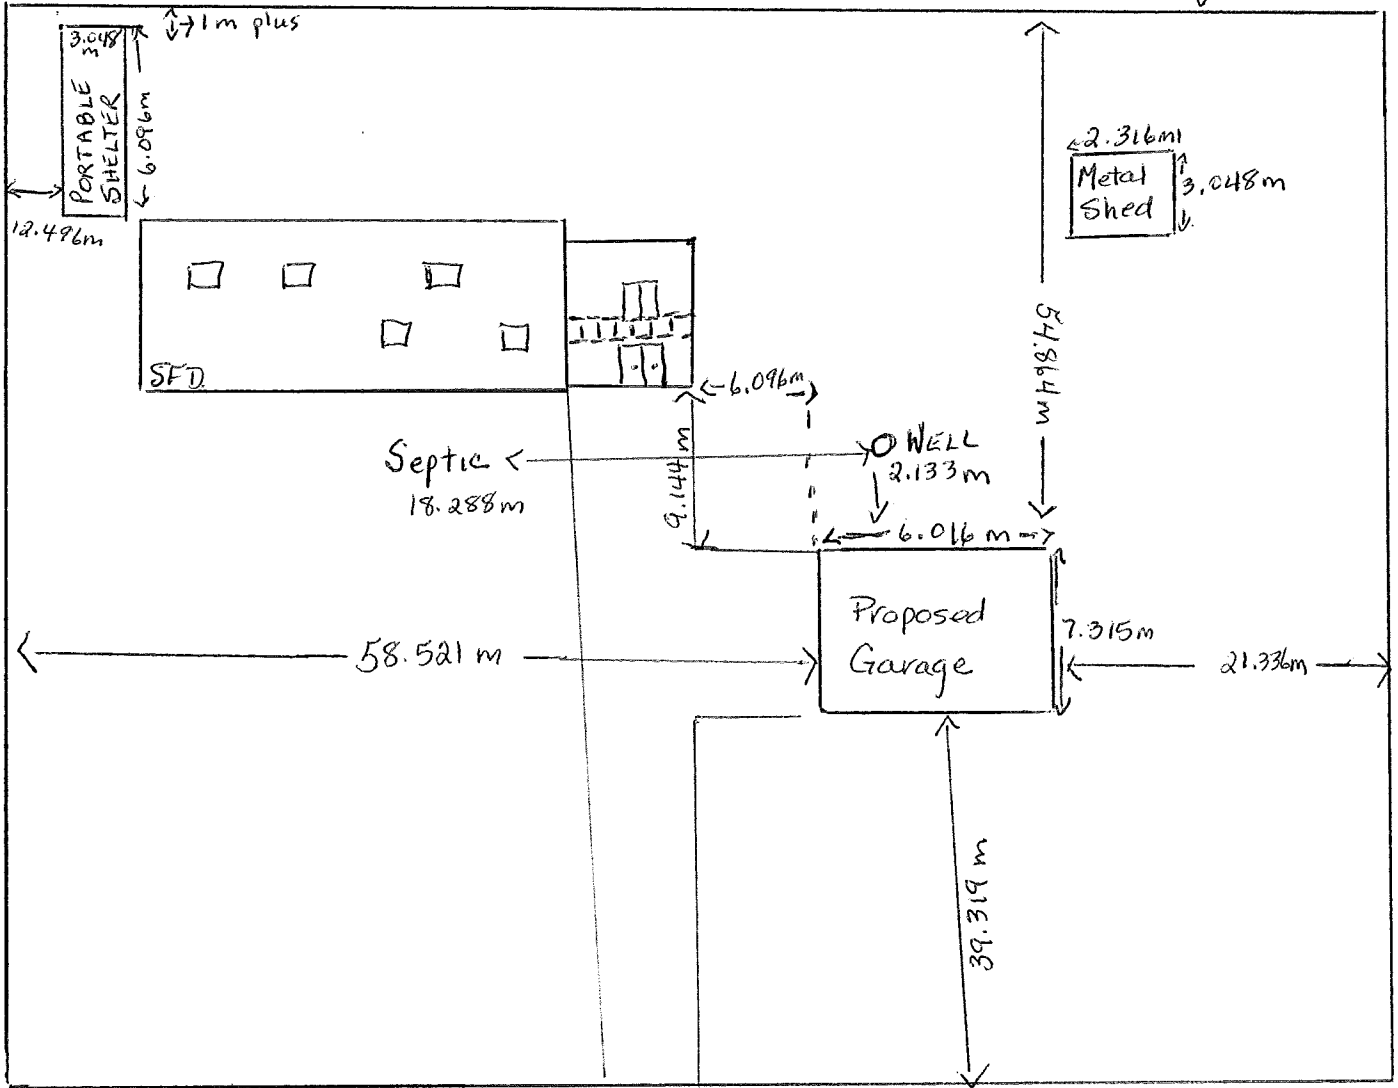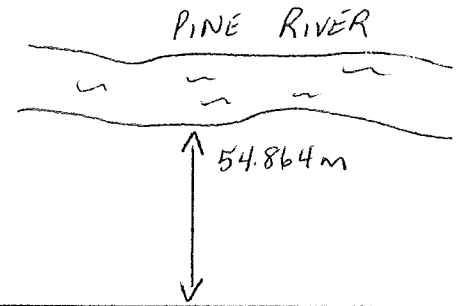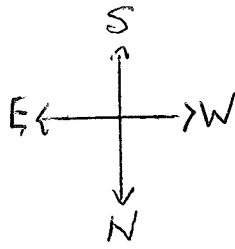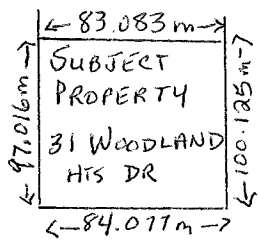

WOODLAND HEIGHTS DRIVE

- Garage roof pitch height 6.400 m
- Proposed garage will not exceed height of dwelling
- Garage would be 9.144 m down from front of house by 6.096 m off to the side as per sketch.

\* Not to Scale

